




Boulevard de la Tour-Maubourg

29

section AV
n°1

section AV
n°5

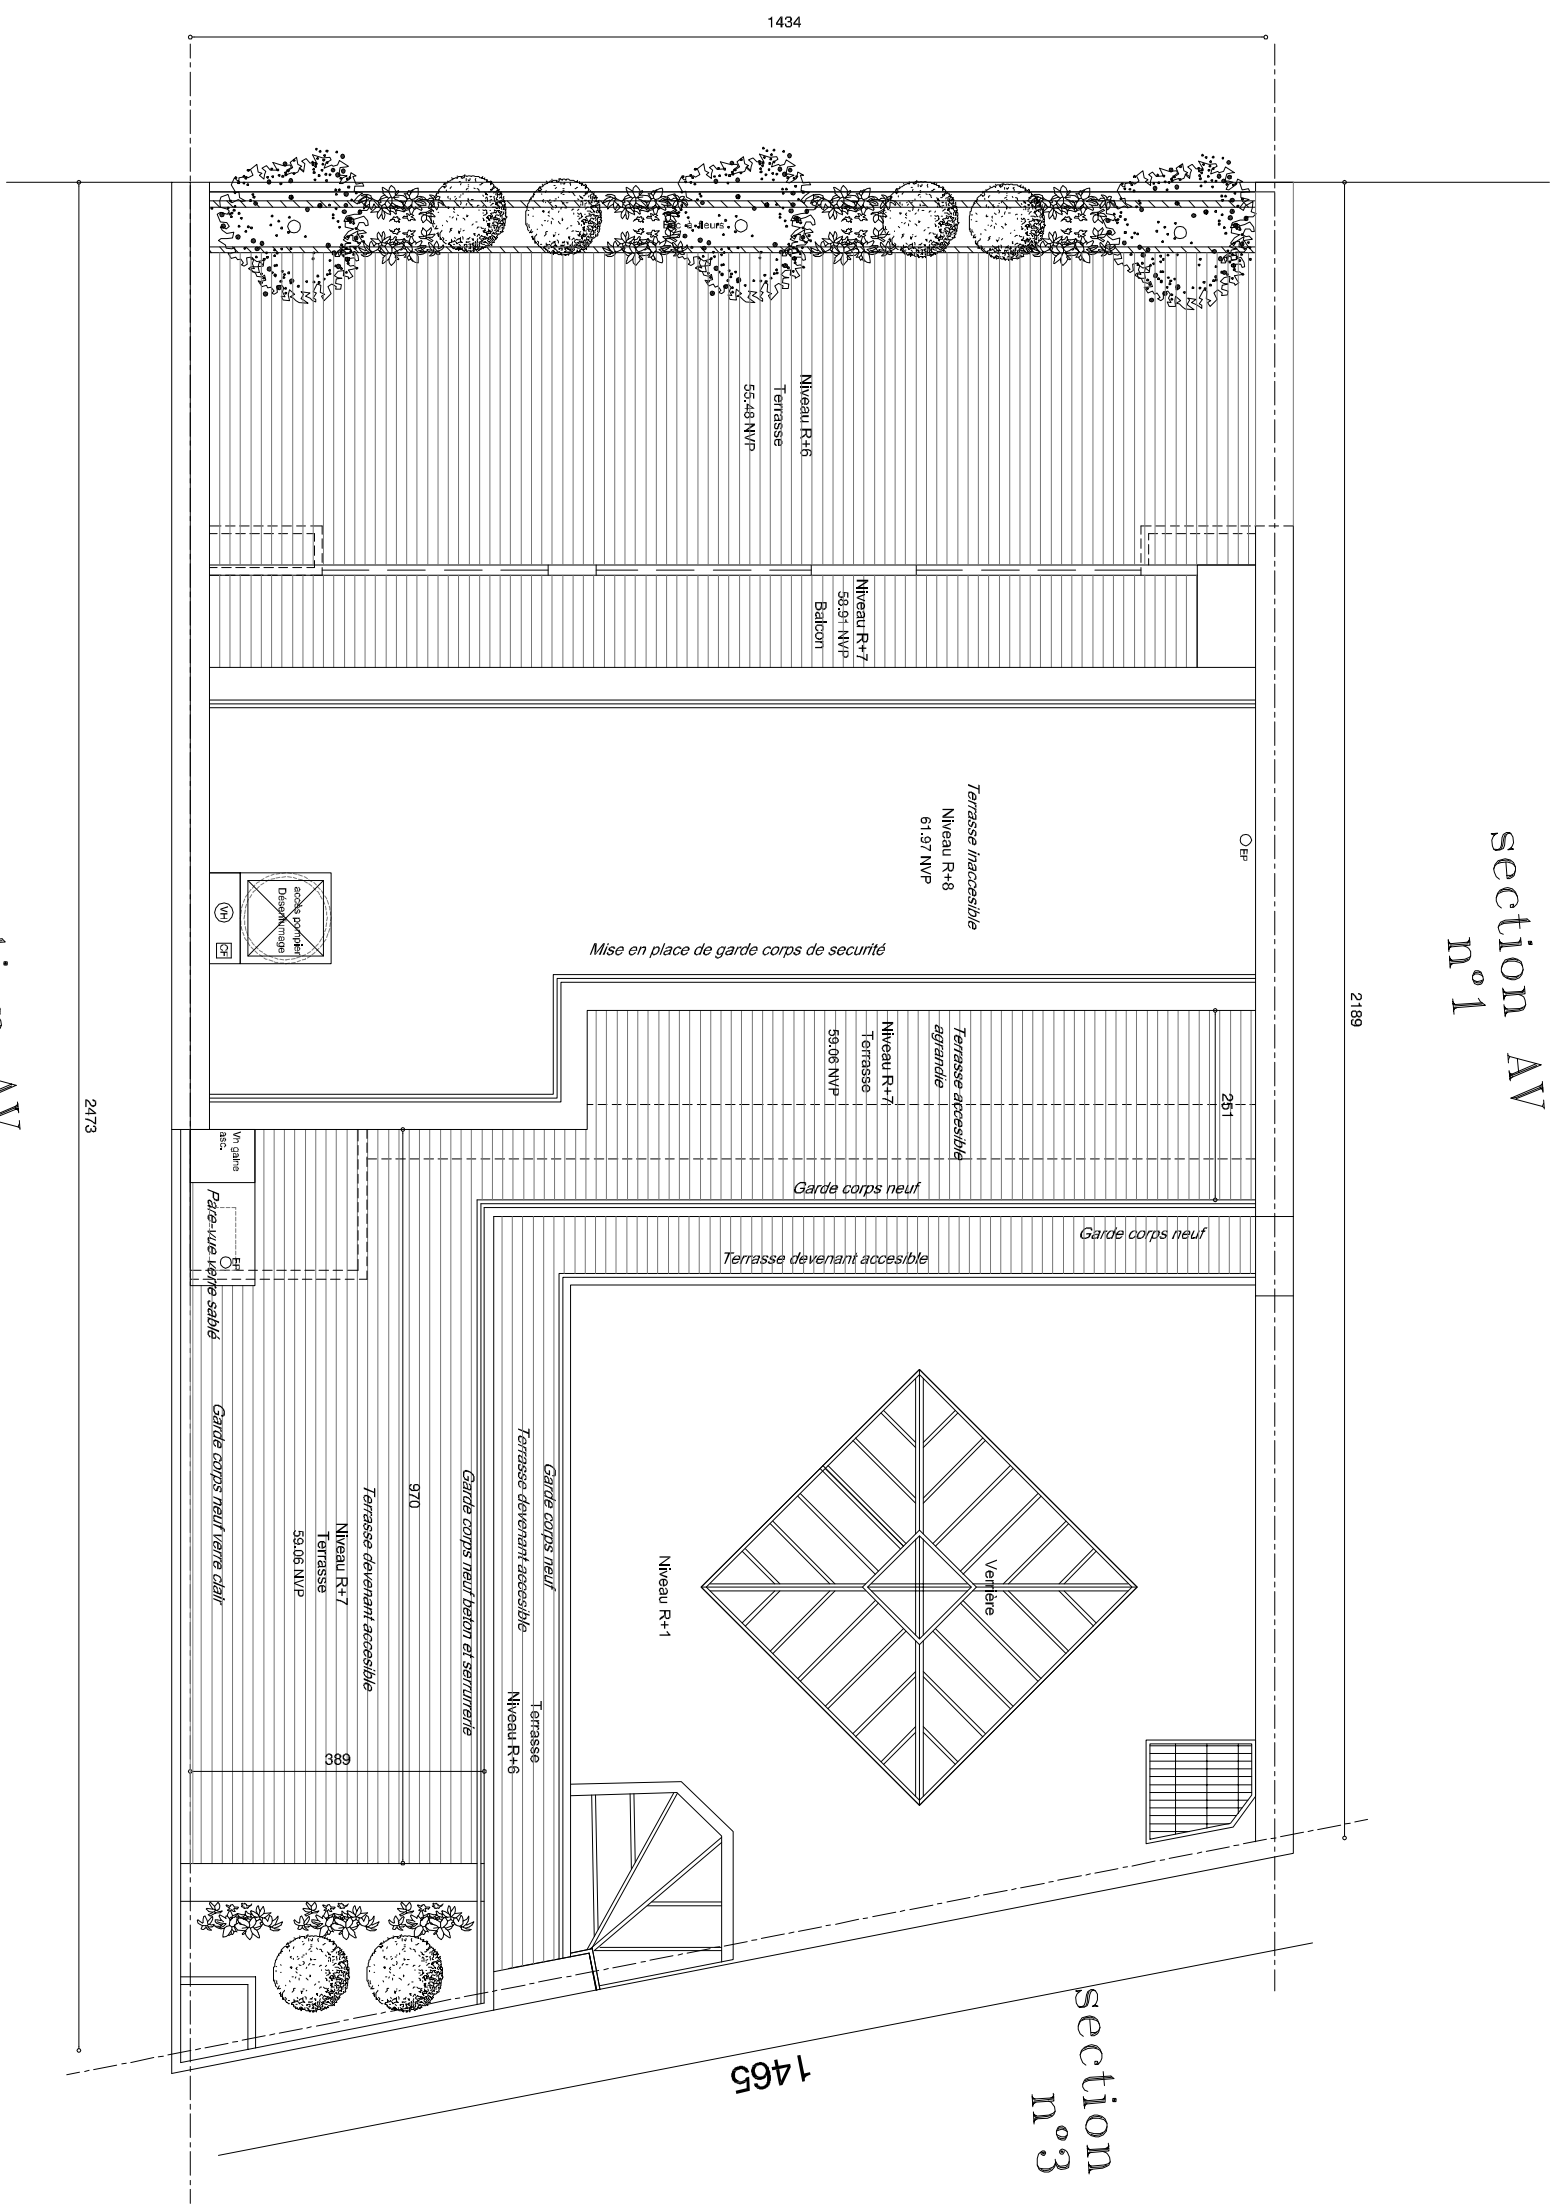

section AV
n°3

THUAL et AGATHON
 ARCHITECTES ASSOCIÉS
 3 Avenue de Madrid 92200 Neuilly sur seine
 Tel : 01 46 43 79 40 Fax : 01 47 47 98 28

TERRROT SA
 111 rue de Longchamp
 75016 PARIS

PHASE
DCE
 DATE 12.07.2012
 ECHELLE:1/100EME

29 Bd de la tour Maubourg
 75007 PARIS
PLAN DE TOITURE